

INQABA  **VIEWS**

TOTAL = 62.7m²


Unit Types

Unit type A: Ground Unit

2-BED, 1-BATH

INTERIOR	56,1	SQM
EXTERIOR	6,6	SQM
<hr/>		
TOTAL	62,7	SQM

1 PARKING BAY INCLUDED

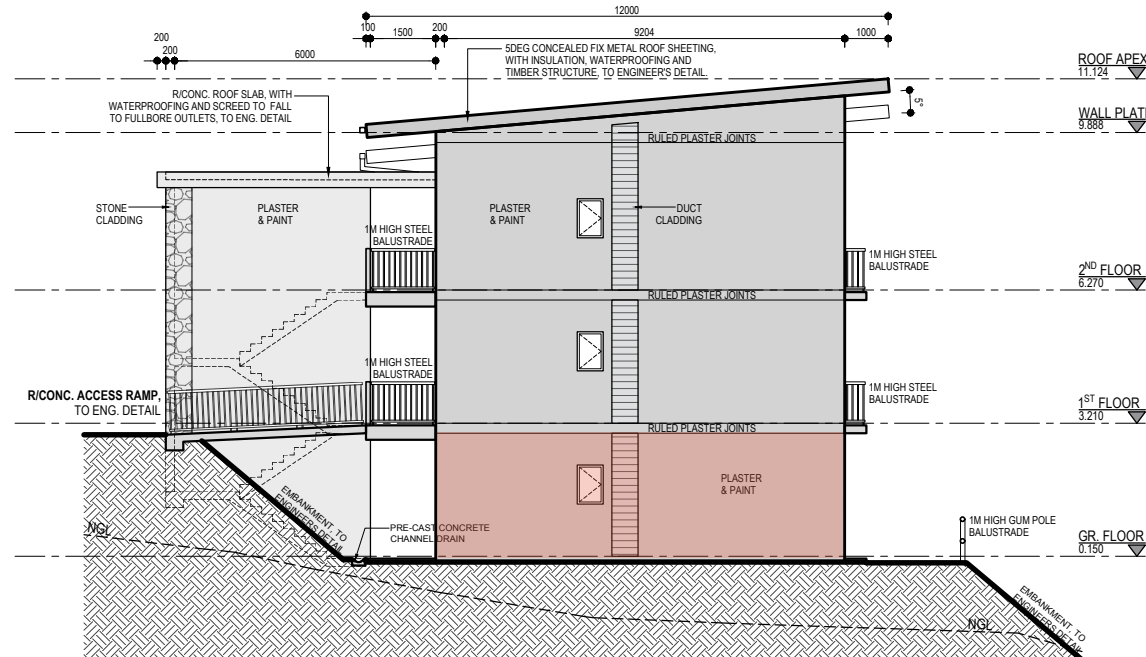

SOUTH WEST ELEVATION_ BLOCK 1

SCALE 1:100



The depictions herein are for illustration purposes only and are subject to change without prior notice.

TOTAL = 62.7m²


Unit Types

Unit type A: 1st Floor

2-BED, 1-BATH

INTERIOR	56,1	SQM
EXTERIOR	6,6	SQM
<hr/>		
TOTAL	62,7	SQM

1 PARKING BAY INCLUDED

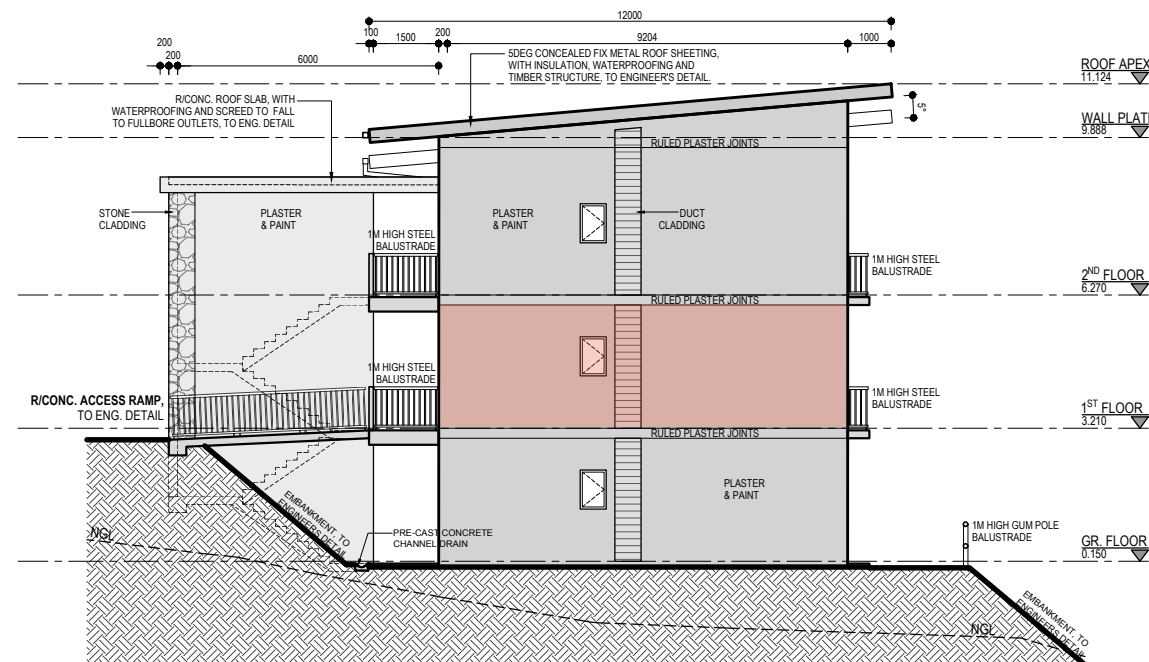

SOUTH WEST ELEVATION_ BLOCK 1

SCALE 1:100



The depictions herein are for illustration purposes only and are subject to change without prior notice.

TOTAL = 62.7m²


Unit Types

Unit type A: 2nd Floor

2-BED, 1-BATH

INTERIOR	56,1	SQM
EXTERIOR	6,6	SQM
<hr/>		
TOTAL	62,7	SQM

1 PARKING BAY INCLUDED

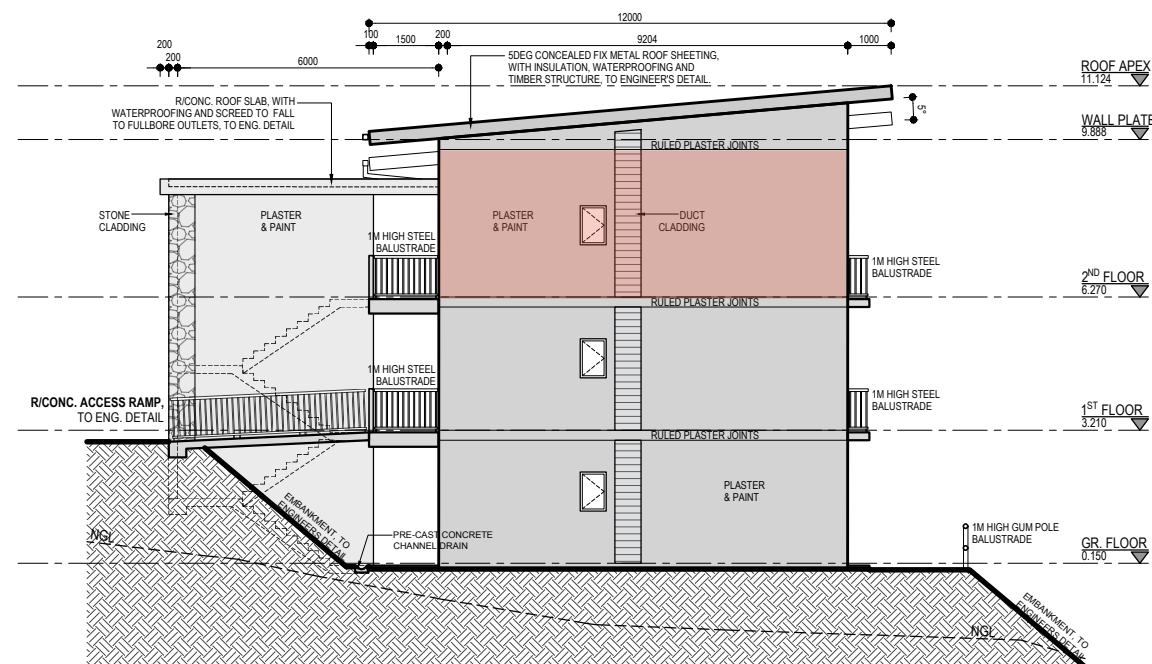

SOUTH WEST ELEVATION_BLOCK 1


SCALE 1:100




The depictions herein are for illustration purposes only and are subject to change without prior notice.

BLOCK 1				
Ground Floor (Benefit: Garden)	Unit 1	Unit 2	Unit 3	Unit 4
	2 Bed 1 Bath	2 Bed 1 Bath	2 Bed 1 Bath	2 Bed 1 Bath
	62.7m ²	62.7m ²	62.7m ²	62.7m ²
	R1,385,500	R1,335,500	R1,335,500	R1,385,500
First Floor (Benefit: No Stairs)	Unit 5	Unit 6	Unit 7	Unit 8
	2 Bed 1 Bath	2 Bed 1 Bath	2 Bed 1 Bath	2 Bed 1 Bath
	62.7m ²	62.7m ²	62.7m ²	62.7m ²
	R1,385,500	R1,285,500	R1,285,500	R1,385,500
Second Floor (Benefits: View & No-one above)	Unit 9	Unit 10	Unit 11	Unit 12
	2 Bed 1 Bath	2 Bed 1 Bath	2 Bed 1 Bath	2 Bed 1 Bath
	62.7m ²	62.7m ²	62.7m ²	62.7m ²
	R1,385,500	R1,335,500	R1,335,500	R1,385,500


GROUND FLOOR (Garden Units)

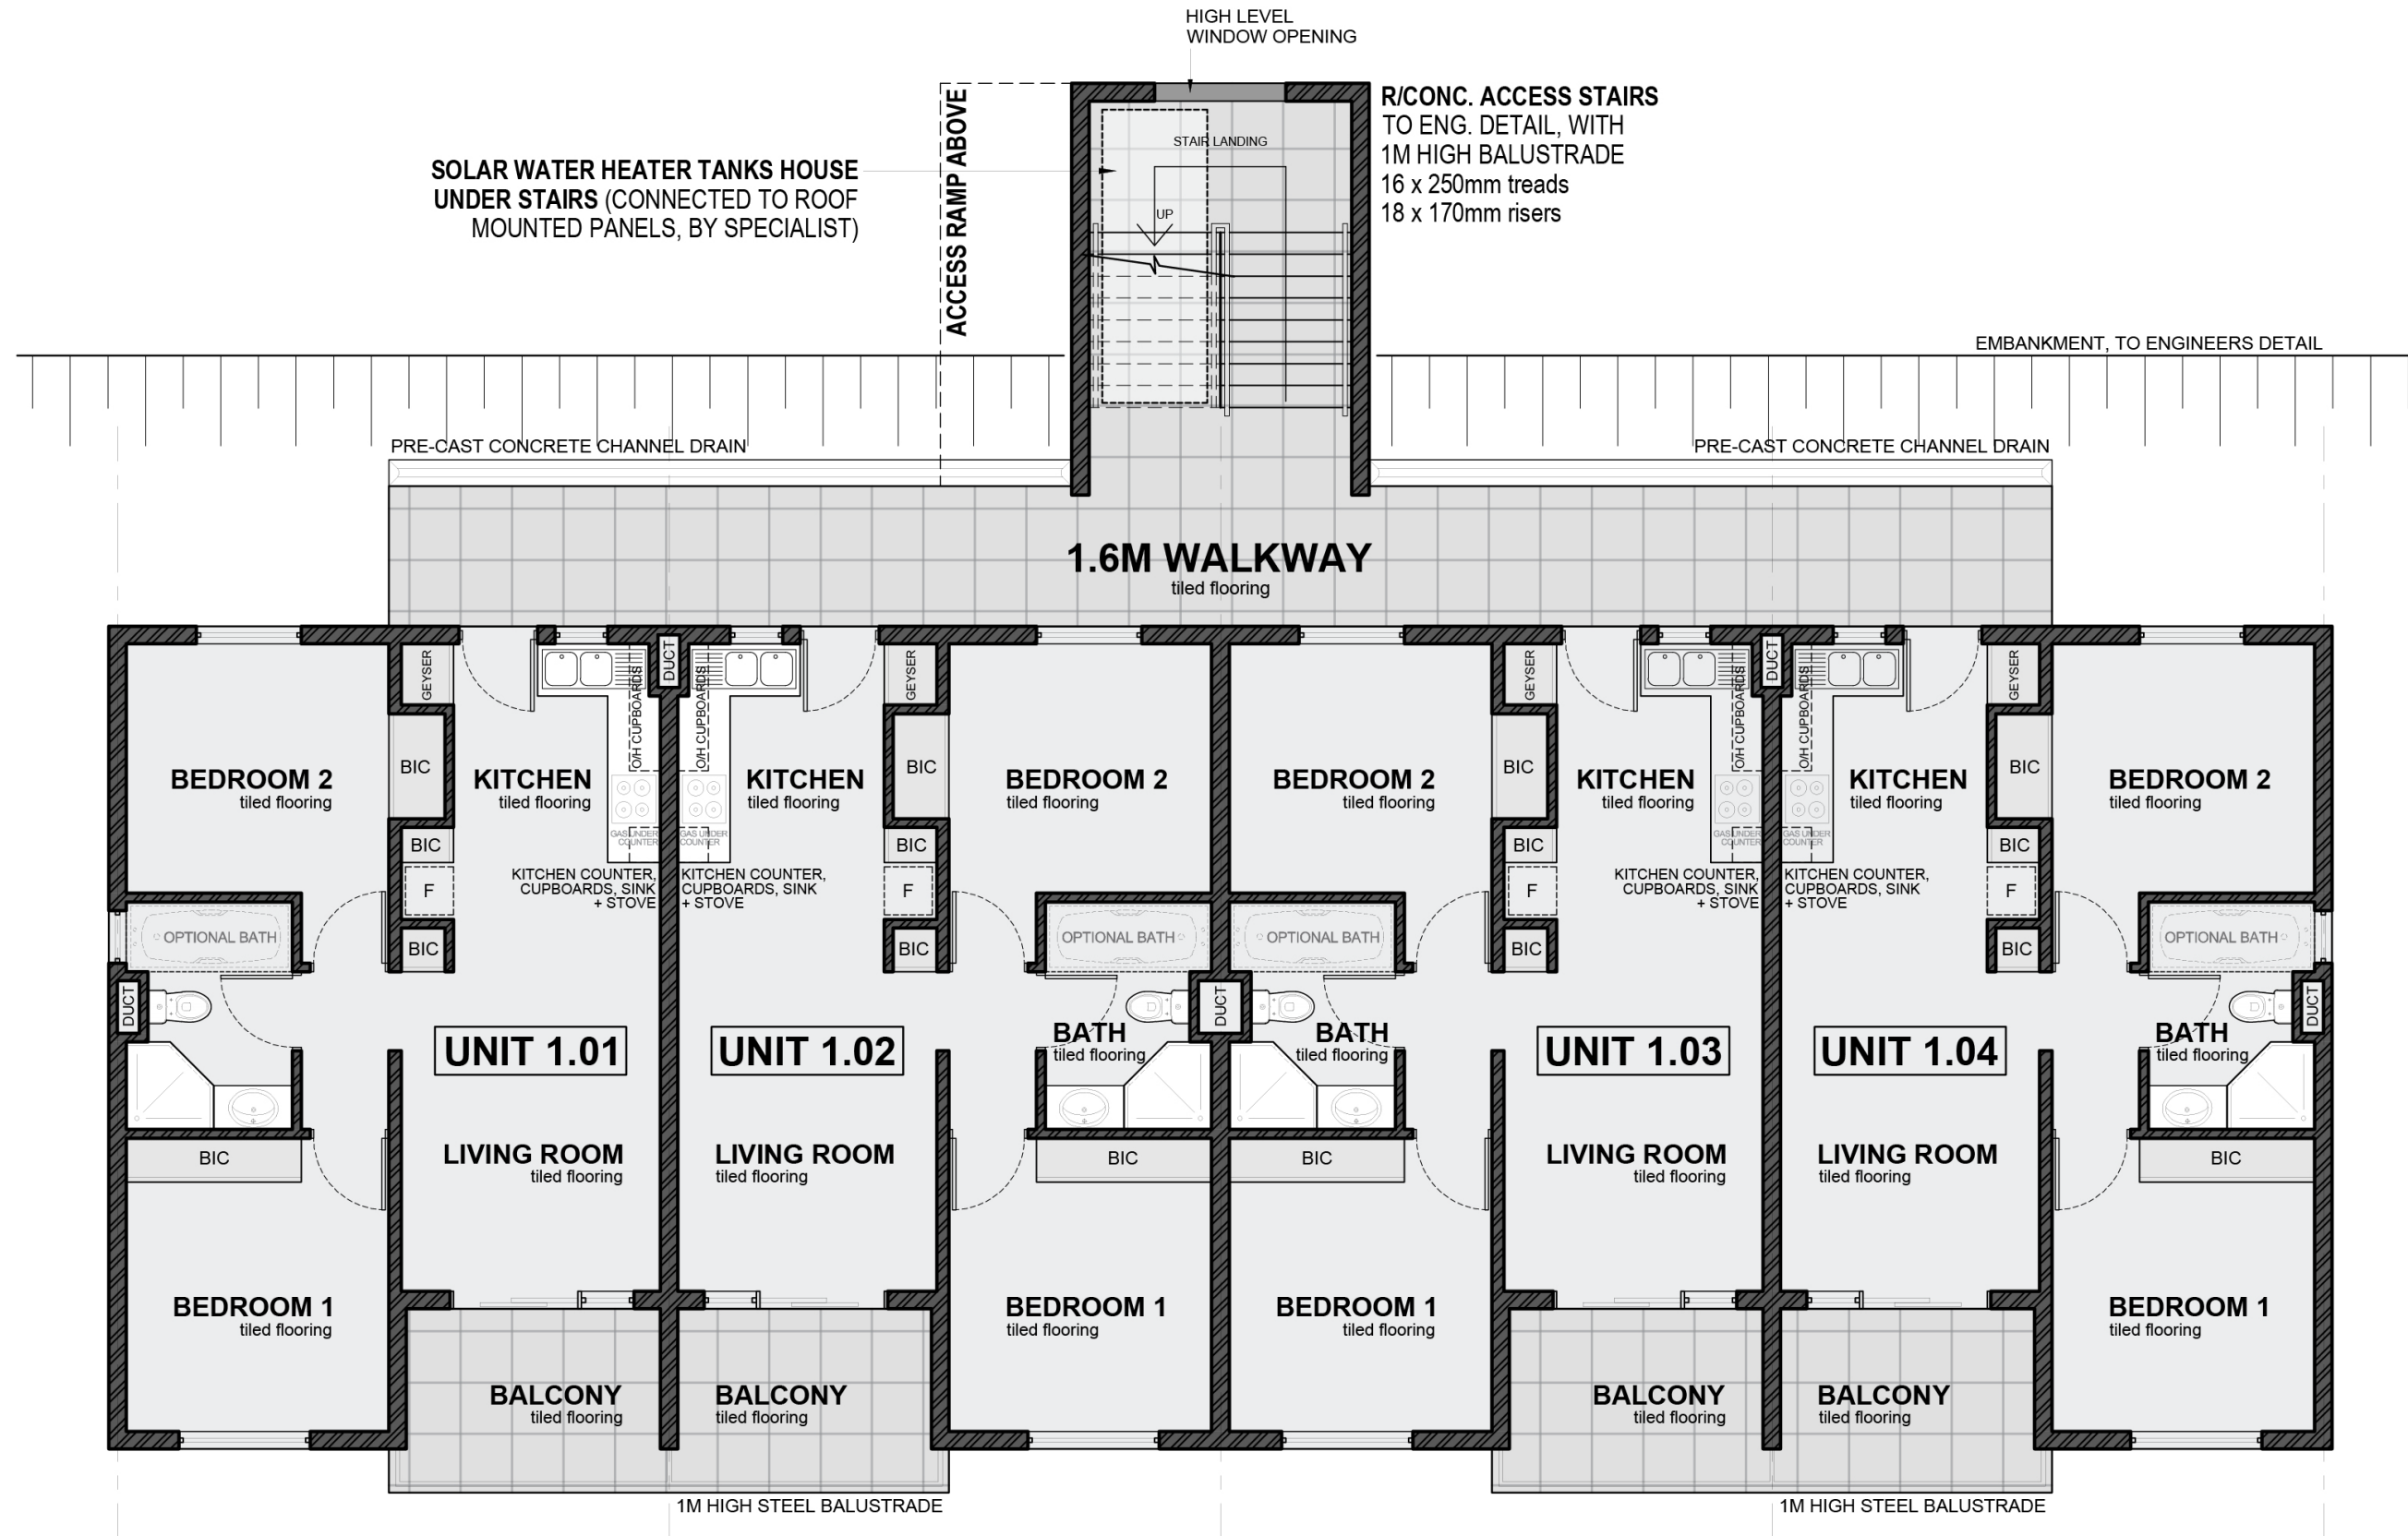

FIRST FLOOR

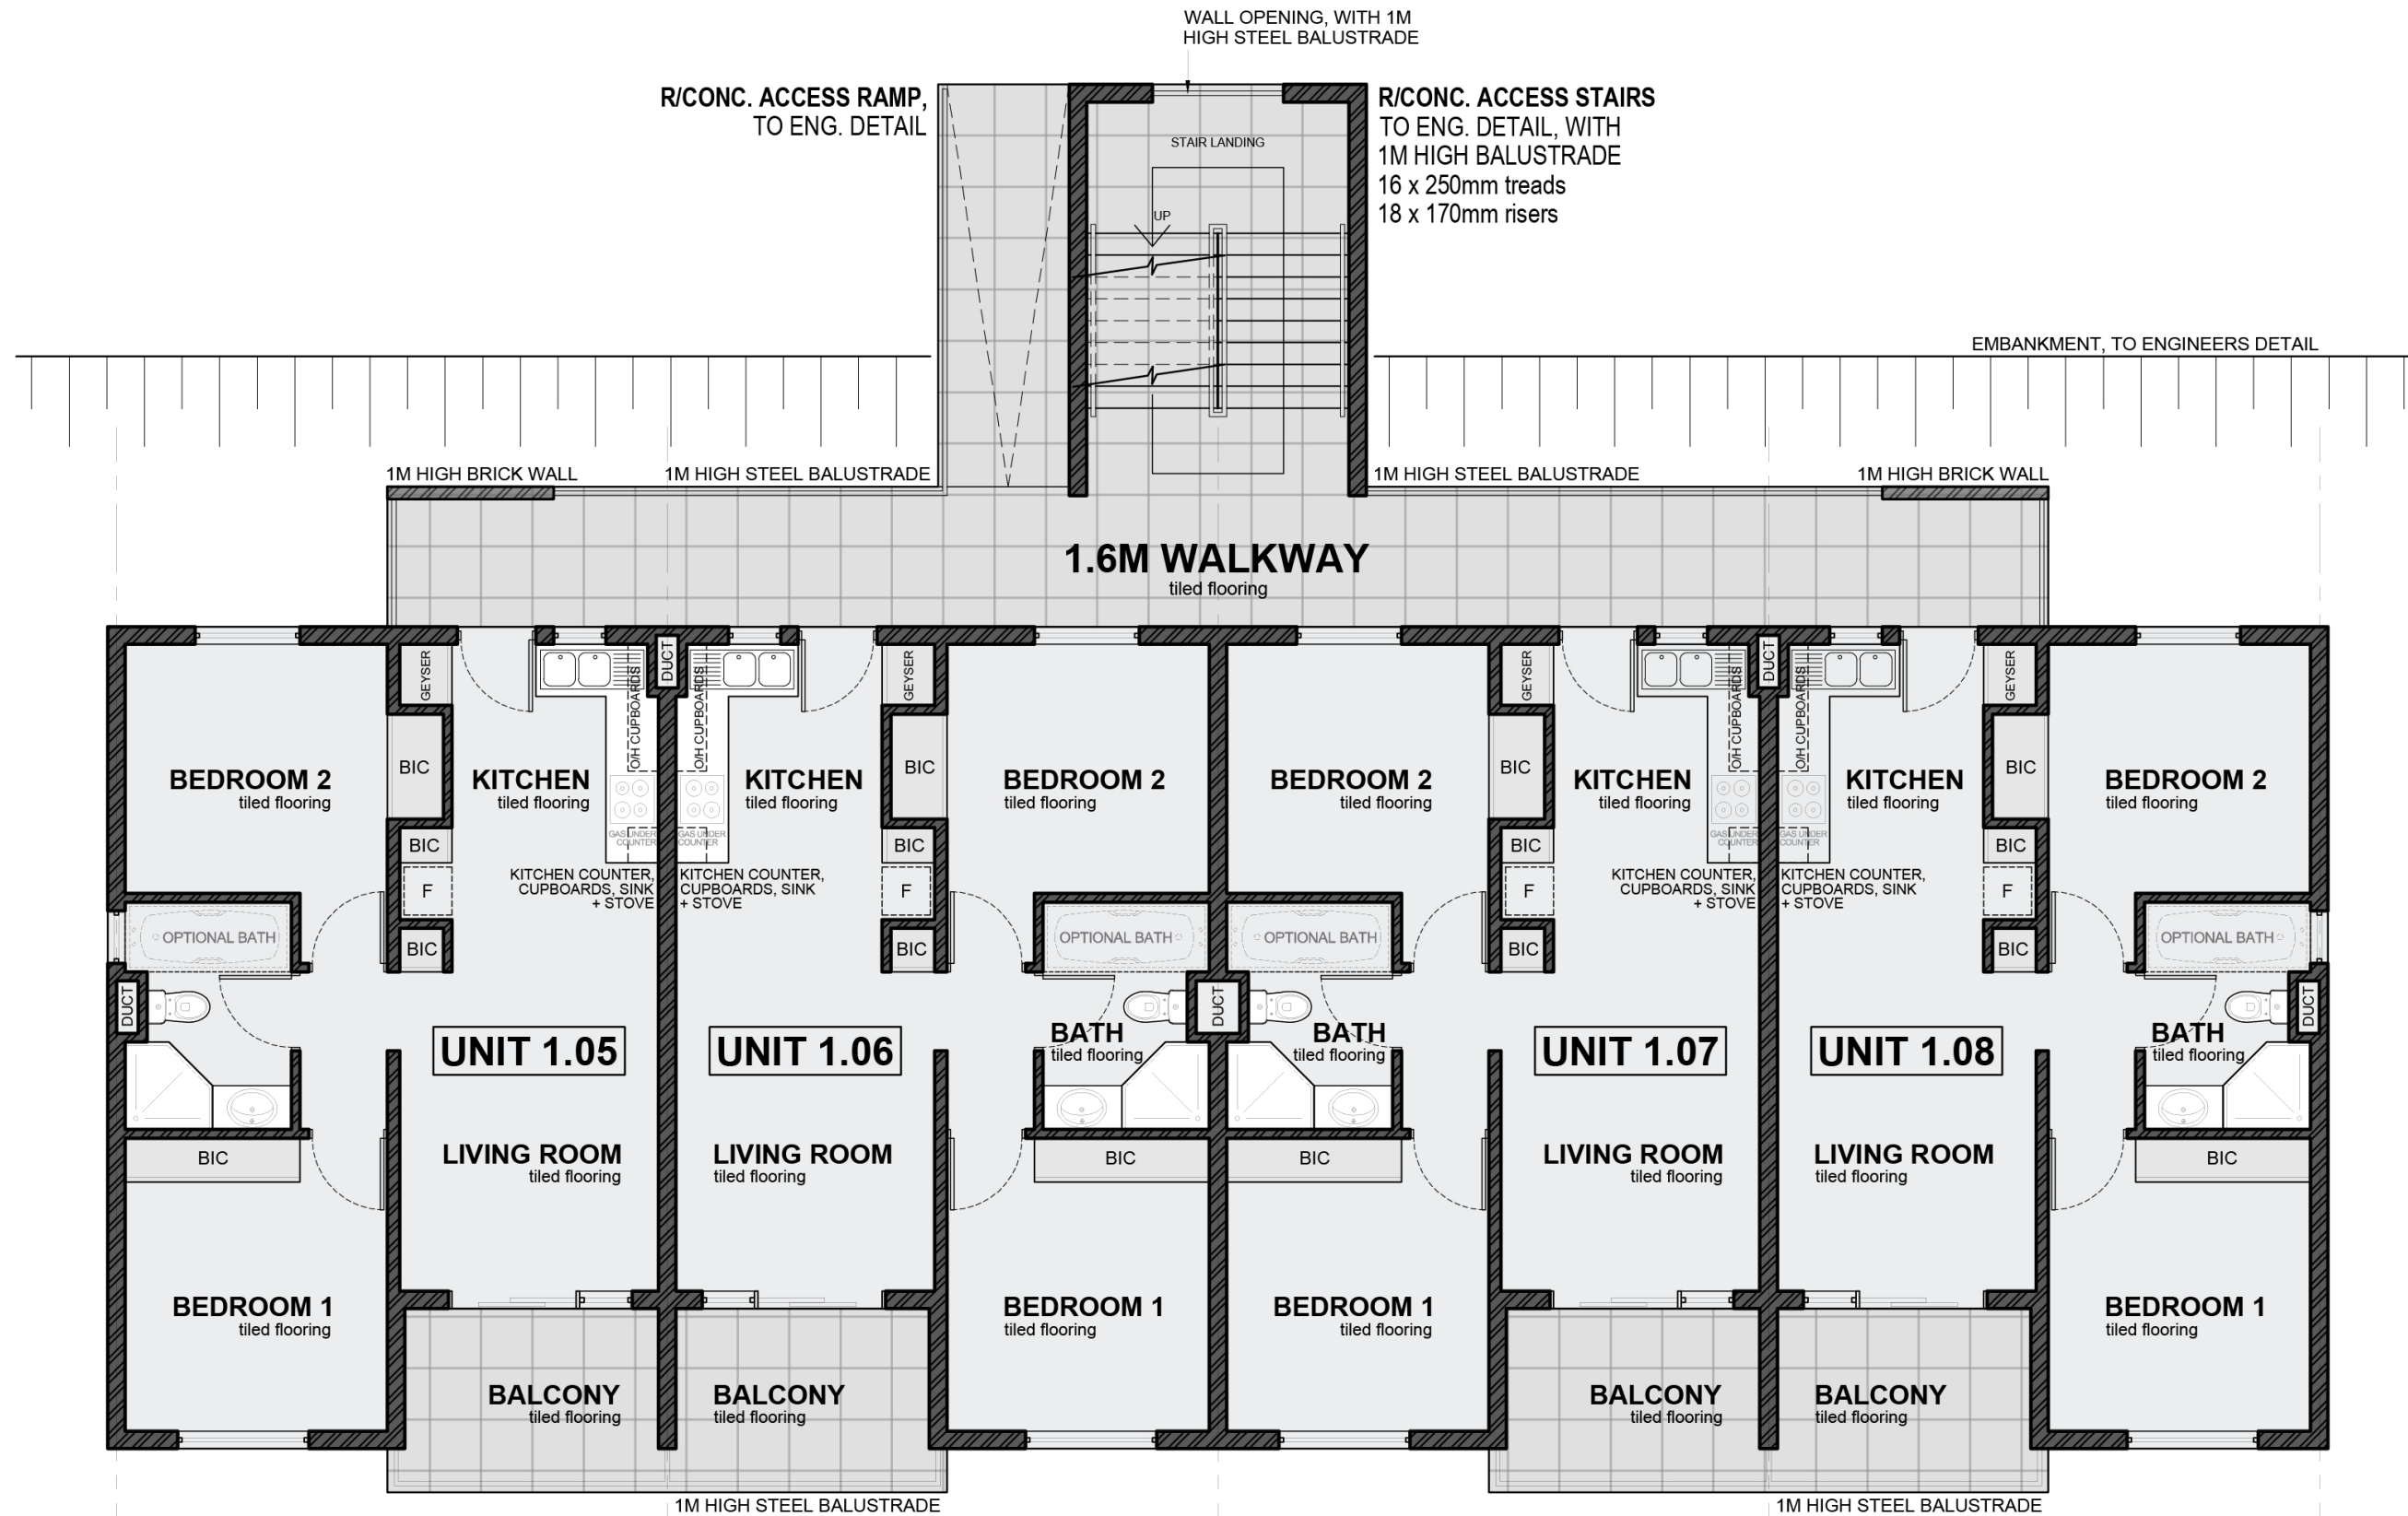

SECOND FLOOR

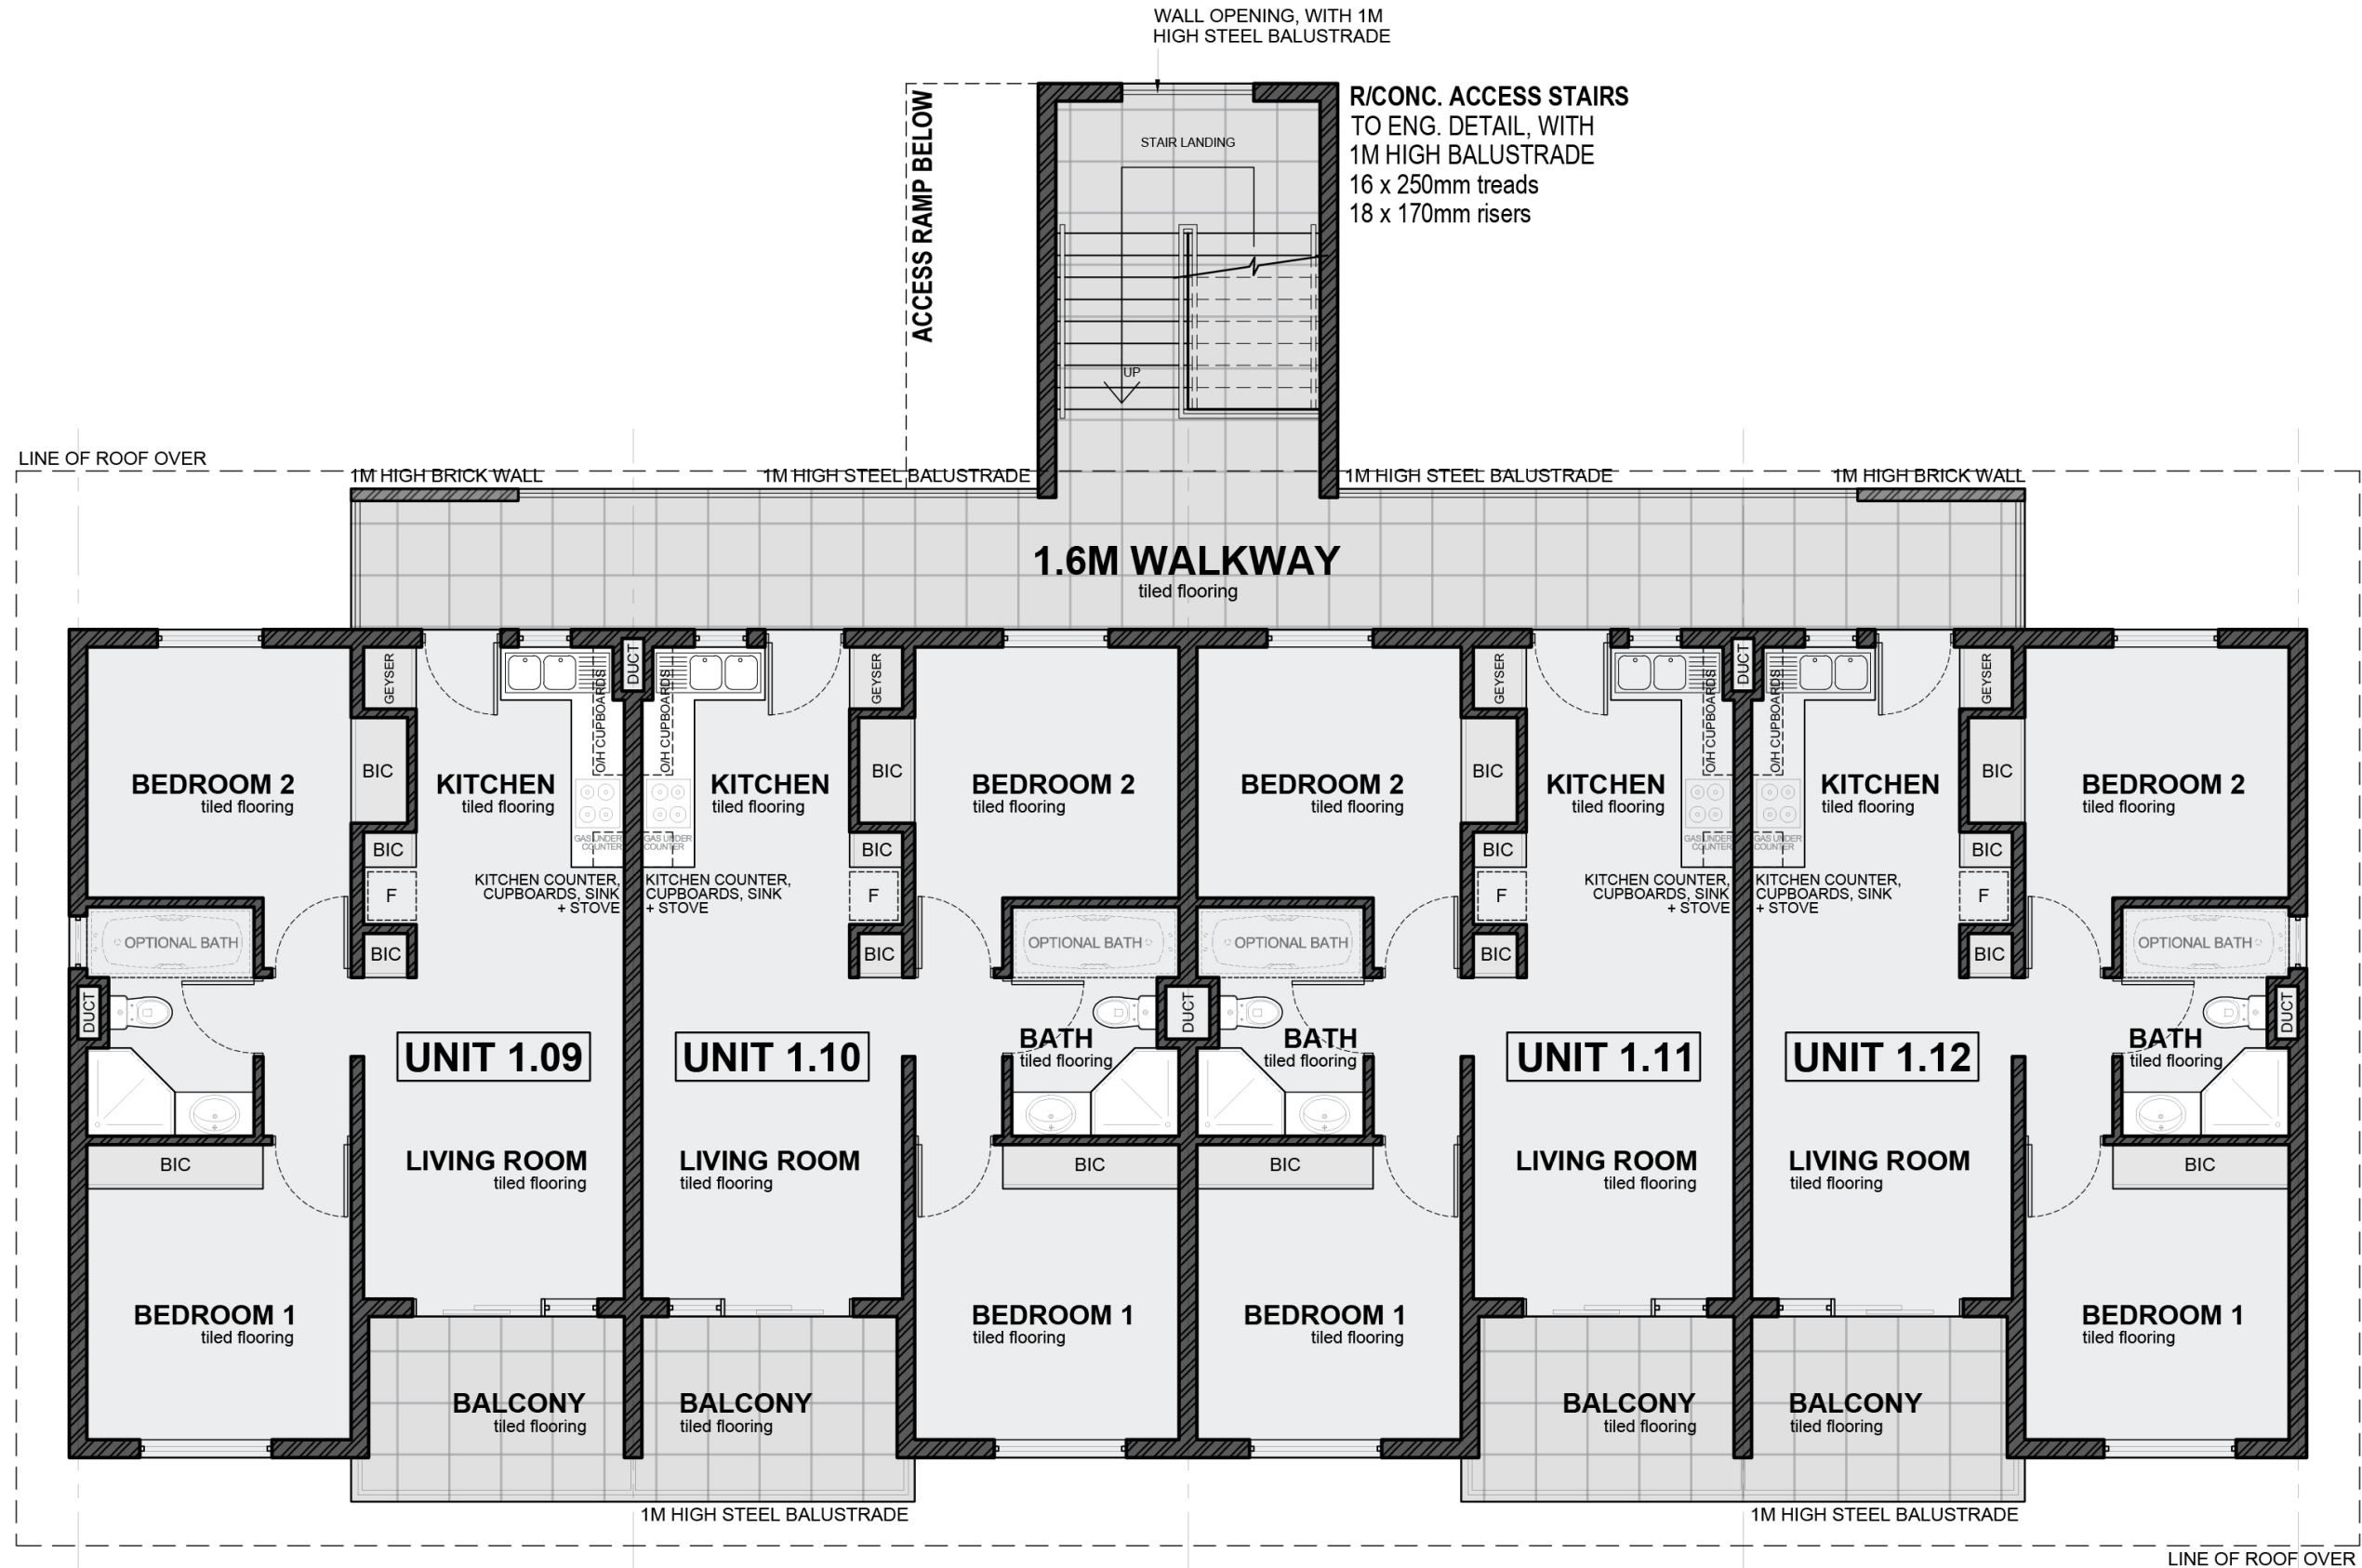

BLOCK 2				
Ground Floor (Benefit: Garden)	Unit 1	Unit 2	Unit 3	Unit 4
	2 Bed 1 Bath	2 Bed 1 Bath	2 Bed 1 Bath	2 Bed 1 Bath
	62.7m ²	62.7m ²	62.7m ²	62.7m ²
	R1,385,500	R1,335,500	R1,335,500	R1,385,500
First Floor (Benefit: No Stairs)	Unit 5	Unit 6	Unit 7	Unit 8
	2 Bed 1 Bath	2 Bed 1 Bath	2 Bed 1 Bath	2 Bed 1 Bath
	62.7m ²	62.7m ²	62.7m ²	62.7m ²
	R1,385,500	R1,285,500	R1,285,500	R1,385,500
Second Floor (Benefits: View & No-one above)	Unit 9	Unit 10	Unit 11	Unit 12
	2 Bed 1 Bath	2 Bed 1 Bath	2 Bed 1 Bath	2 Bed 1 Bath
	62.7m ²	62.7m ²	62.7m ²	62.7m ²
	R1,385,500	R1,335,500	R1,335,500	R1,385,500

FIRST FLOOR

